



Autumn Gold Ginkgo


Plant List Canton Traffic Circle						
Number	Latin Name	Common Name	Size	Condition	Spacing	Notes
5	Ginkgo bilboa 'Autumn Gold'	'Autumn Gold' Ginkgo	4-4.5'c	B & B	@20' oc	Alt. Princeton Elm
108	Juniperus horizontalis 'Blue Chip'	Blue Chip' Juniper	24-30" sp	Pot	3' oc	Alt. Jun. Blue Sargent
22	Rosa wichuriana 'Hiawatha'	Hiawatha Memorial Rose	18-24"	Pot	2.5-3' oc	Alt. Gallica Rose
		Annual/Perennial Border				Saved and replanted
WINTER INTERIM PLAN						
1	Abies	Fir Christmas Tree				
PLANTING BY RELOCATED HORSE TROUGH						
		Annual/Perennial Border				



Memorial Rose 'Hiawatha'



Blue Chip Juniper

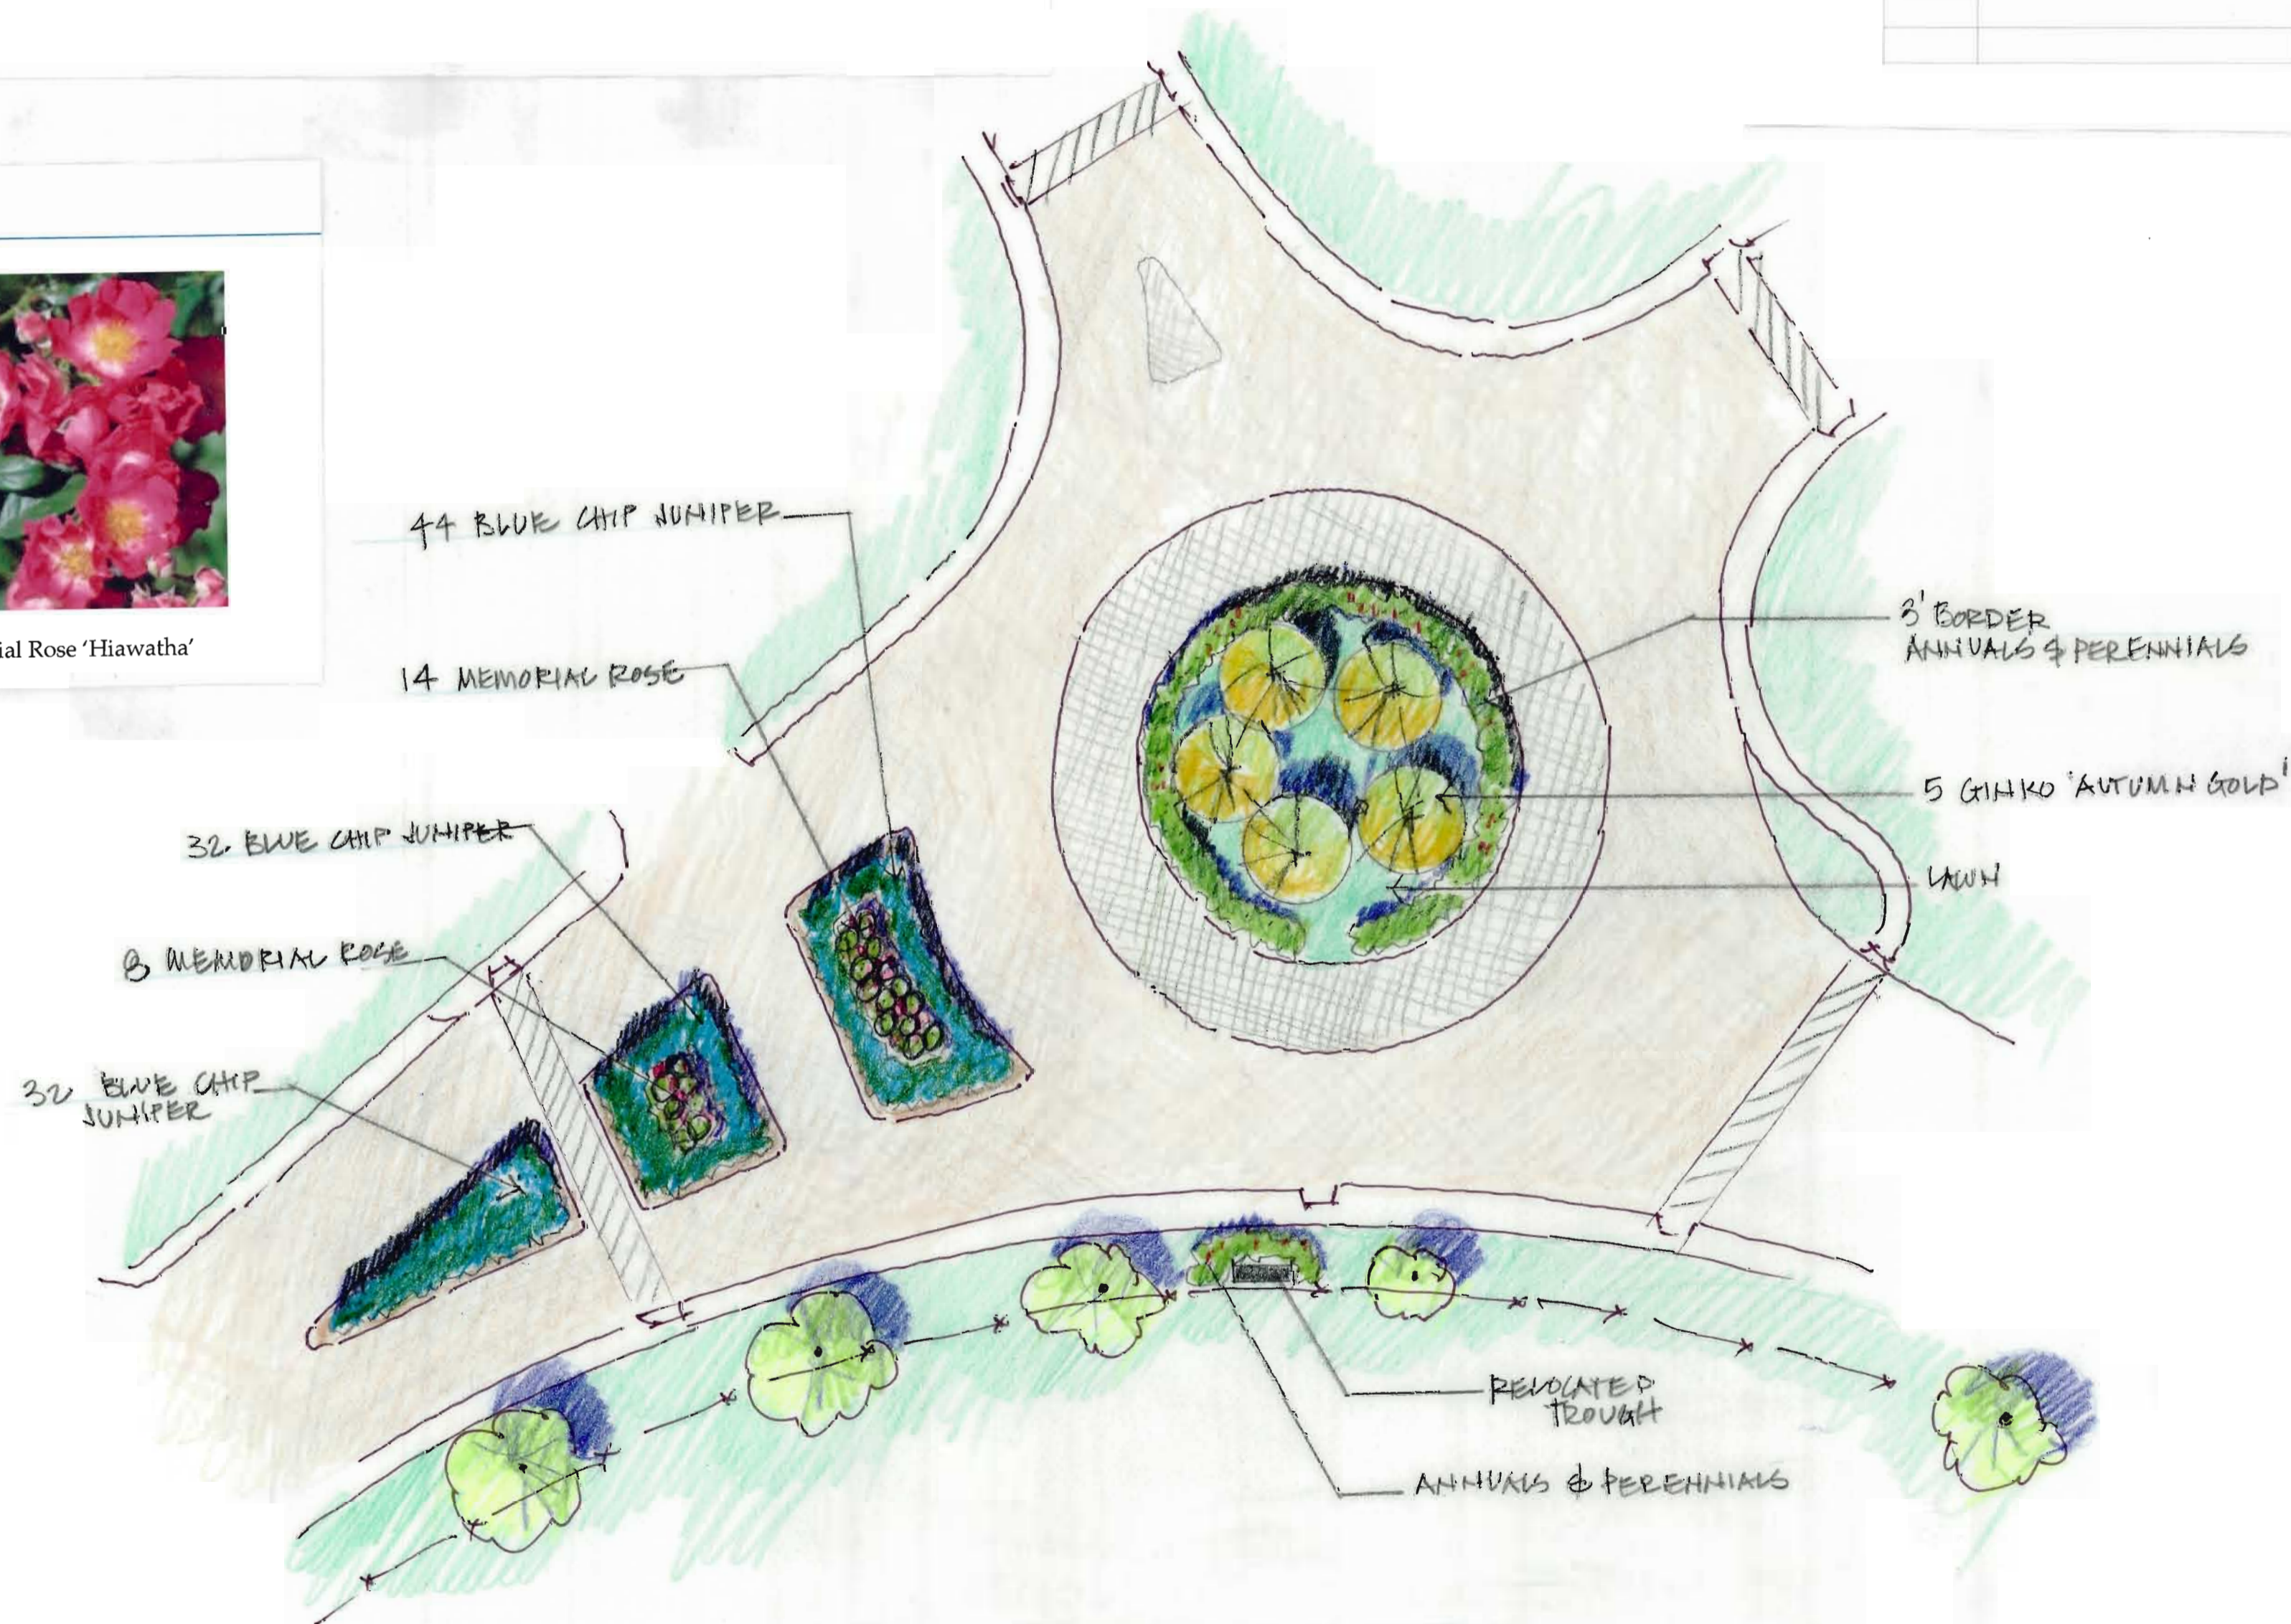

BASED ON DRAWINGS BY  
WOODARD & CURRAN  
MAY 22, 2014


CANTON TRAFFIC CIRCLE  
PLANTING PLAN  
SEPTEMBER 23, 2014  
SCALE 1" = 20' - 0"

Mary A. Smith LLC  
Landscape Architecture and Planning

7 Shore Ave., Quincy, MA 02169  
(617) 471-7256  
msmith0744@gmail.com




CLOSE-UP OF QUADRANTS

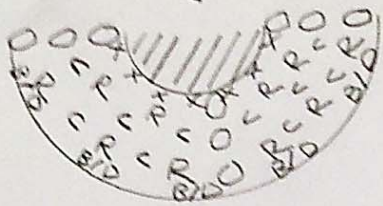

- ⊘ - GRASSES 'MUHLENBERGIA'
- X - DAYLILIES 'HYPERION'
- R - DOUBLE KNOCKOUT ROSES 'PINK'
- D - DEUTZIA 'NIKKO-WHITE' OR 'YUKI CHERRY'-PINK

- OPTIONAL -
- C - CAMPTONIA WITH ROSES
  - B/D - BEARBERY; NDARFODILS (around outer edges)

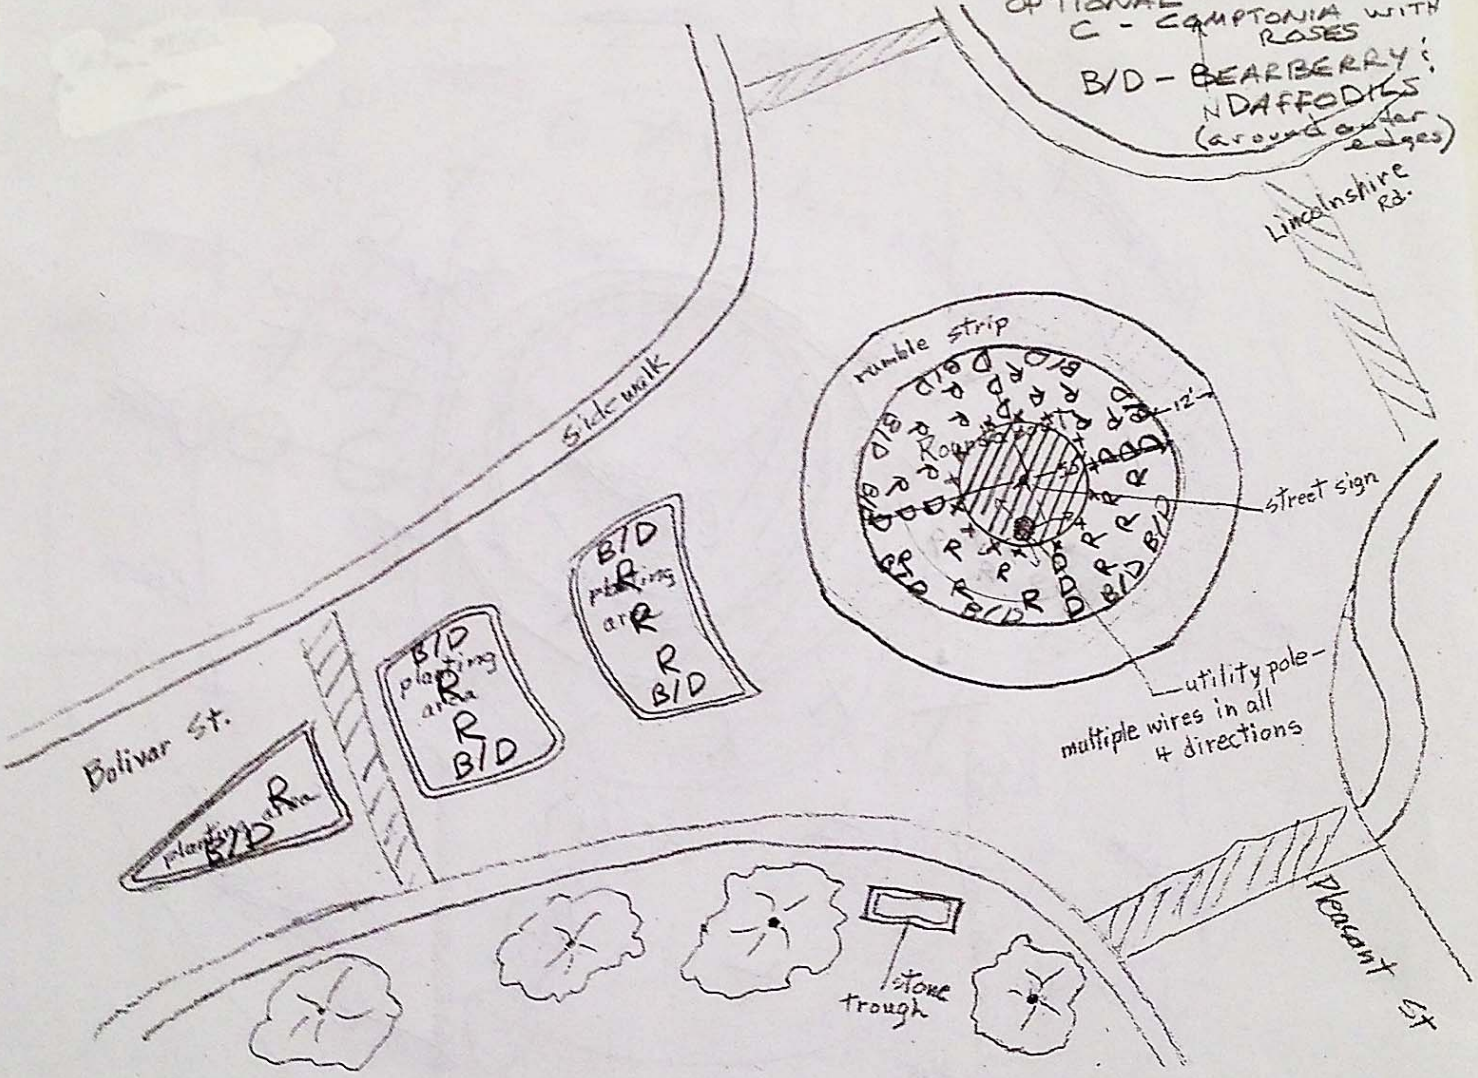

SUGGESTED PLANTINGS  
 CANTON GARDEN CLUB  
 22 APRIL 2015